


PIANTA PIANO -1

h 300 cm

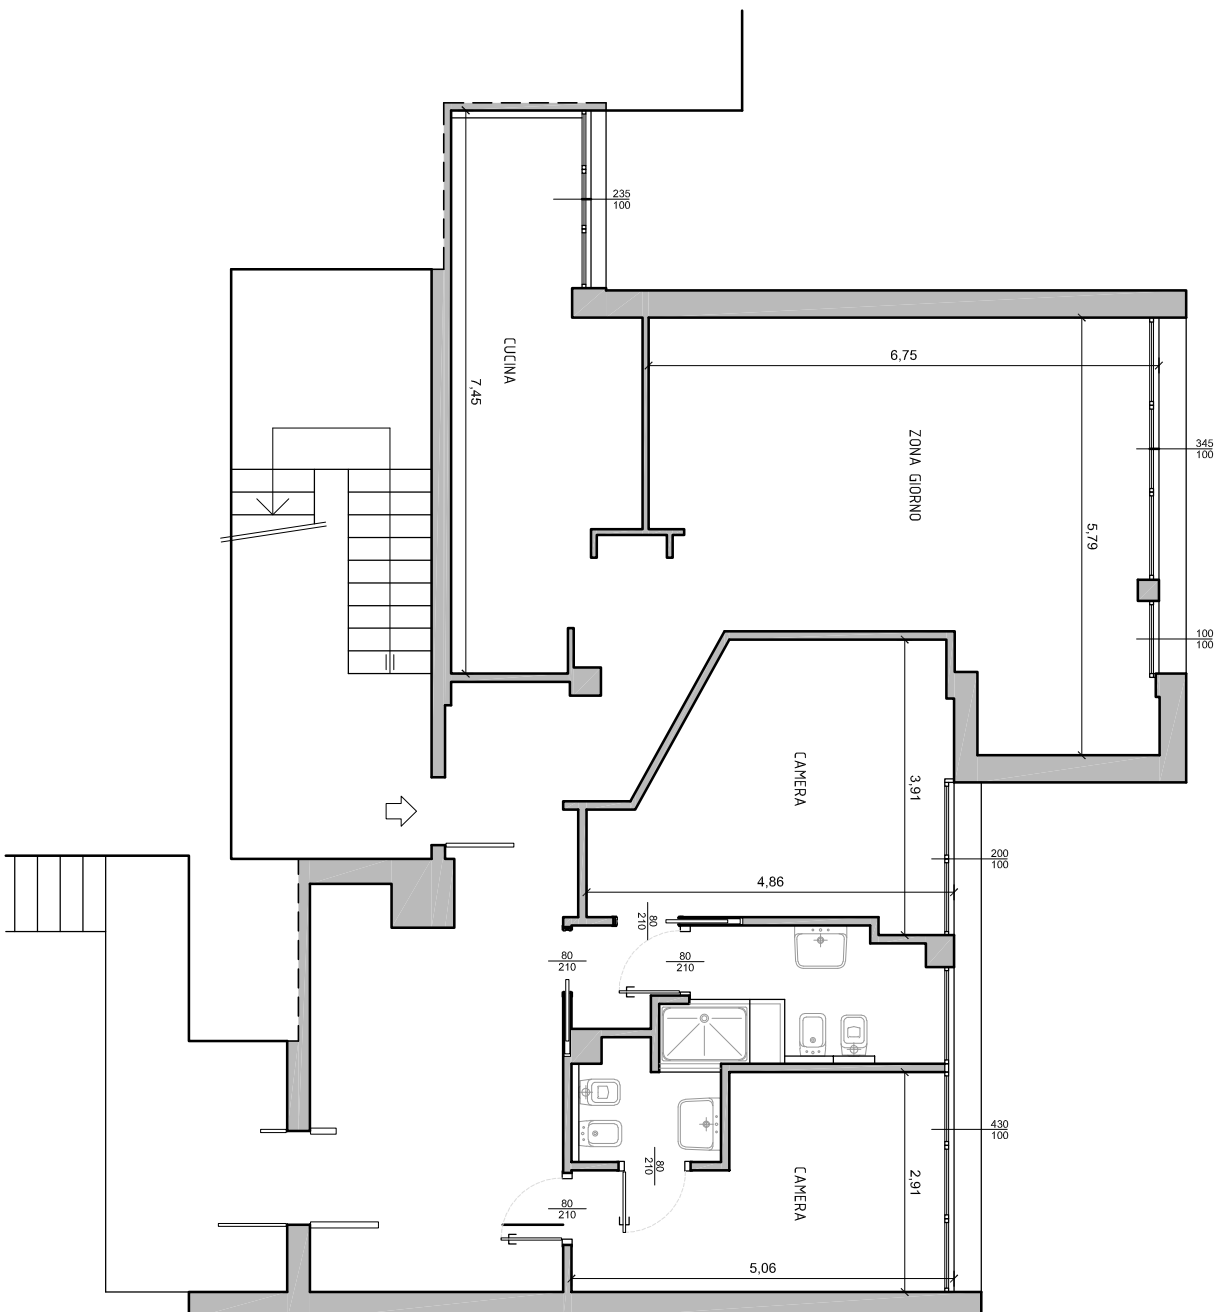

SCALA 1:100

